



TEMPORARY TRAFFIC ORDER
(Please Complete in Full)

APPLICANTS DETAILS –

Name: DEBRA JACKSON
Severn Trent Water

Address: SEVERN TRENT WATER, FEDERATION ROAD, BURSLEM, ST6 4HU

Name and Address for invoice (if different from above): PO BOX 5345, COVENTRY, CV3 9FU

Purchase Order/Ref no for invoice – 3000505762

Contact Number: **02477716821**

Email: debra.jackson@severntrent.co.uk

INSTRUCTING OFFICER –

Traffic Order Details

Road number and local name: C77 Wainlode Lane.

From: outside Norton Villa To: outside Gizelle

Total Distance: - 320 M

District – Tewkesbury
Parish Norton
Town – GLOUCESTER

Type of Closure/Restriction:

Road Closure

Do any other Orders need to be suspended throughout these works? No

Reason for Request: NEW CONNECTION Med 4.6-6.5m Full Ex 32mm MDPE

Dates/ Time Required: 04/06/2019 From 08.00 AM Until 06/06/2019 TO 18.00PM

Proposed Alternative Route: as signed

Pedestrian and emergency access should be maintained at all times other than in exceptional circumstances.

Please confirm that:

Emergency access is to be maintained: YES

Pedestrian access is to be maintained Yes

If NO to either, please explain why:

Declaration

I, hereby confirm my Authority to act on behalf of the Organisation as described above, and confirm our intent to comply with the Conditions as laid out overleaf.

Applicant Signed Debra Jackson

Dated 04/03/2019

Data Protection Act 1998 (as amended). This information is collected for the administration of Gloucestershire County Council. It may be provided to outside agencies and neighbouring authorities to advise them of the arrangements in place. If you have a query of concern regarding this, please contact the relevant Gloucestershire County Council Stakeholder

Conditions

The applicant must agree to:

1. Meet all the necessary legal, administrative and advertising costs of £1129.50

Plus £150.00 per any additional road on same application

£287.00 for deferral of start date. £287.00 for any extension to closure date

If the TTRO is cancelled before any adverts are placed a charge of £387.00 will still be made (admin and legal

2. Maintain pedestrian and emergency access at all times

3. Applicant must erect advanced warning notices (7008) at least 7 days before works commence (to include company name, date, duration and contact number)

4. Erect and maintain signs for the closure and the alternative route

5. Supply a minimum 12 weeks notice to Gloucestershire County Council

6. Indemnify Gloucestershire County Council against all claims including any third party claims in respect of the closure/restriction and its associated works.

7. Meet any additional costs incurred if changes are required to bus routes/timetables.

The only reasons for permitting a road closure/restriction are as follows: -

1. Works are to be executed on or near the highway.

2. Danger to the public or serious damage to the road.

3. Environmental reasons.

Further Notes

Works under a temporary traffic order must commence on the date given overleaf.

If the commencement of works is delayed by up to 7 days, further notices must be erected on site prior to the new commencement date.

If works are delayed between 7 and 28 days a further advertisement may be required. **Contact Gloucestershire County Council for information: -**

08000 514514

If works are delayed more than 28 days from the date of closure then the application process must be restarted giving a further 8 weeks notice.

Any changes to start or finish dates or to other details **MUST** be brought to the attention of the **Gloucestershire County Council.**

Emergency Notices

Emergency Notices cannot be given for planned works nor can they be processed in advance. This process must only be used for works that pose a danger to the public.

For Office Use Only 302719/47700

Financial Cost Centre Code:

(Capital, Revenue or recoverable)


Authority for an Order in the above terms given by;

Area Manager/Local Highway Manager (please delete as appropriate)

Phil Cameron (Printed Name) PHIL CAMERON

Co-ordinator [Signature]

Date of Authority 5/3/19

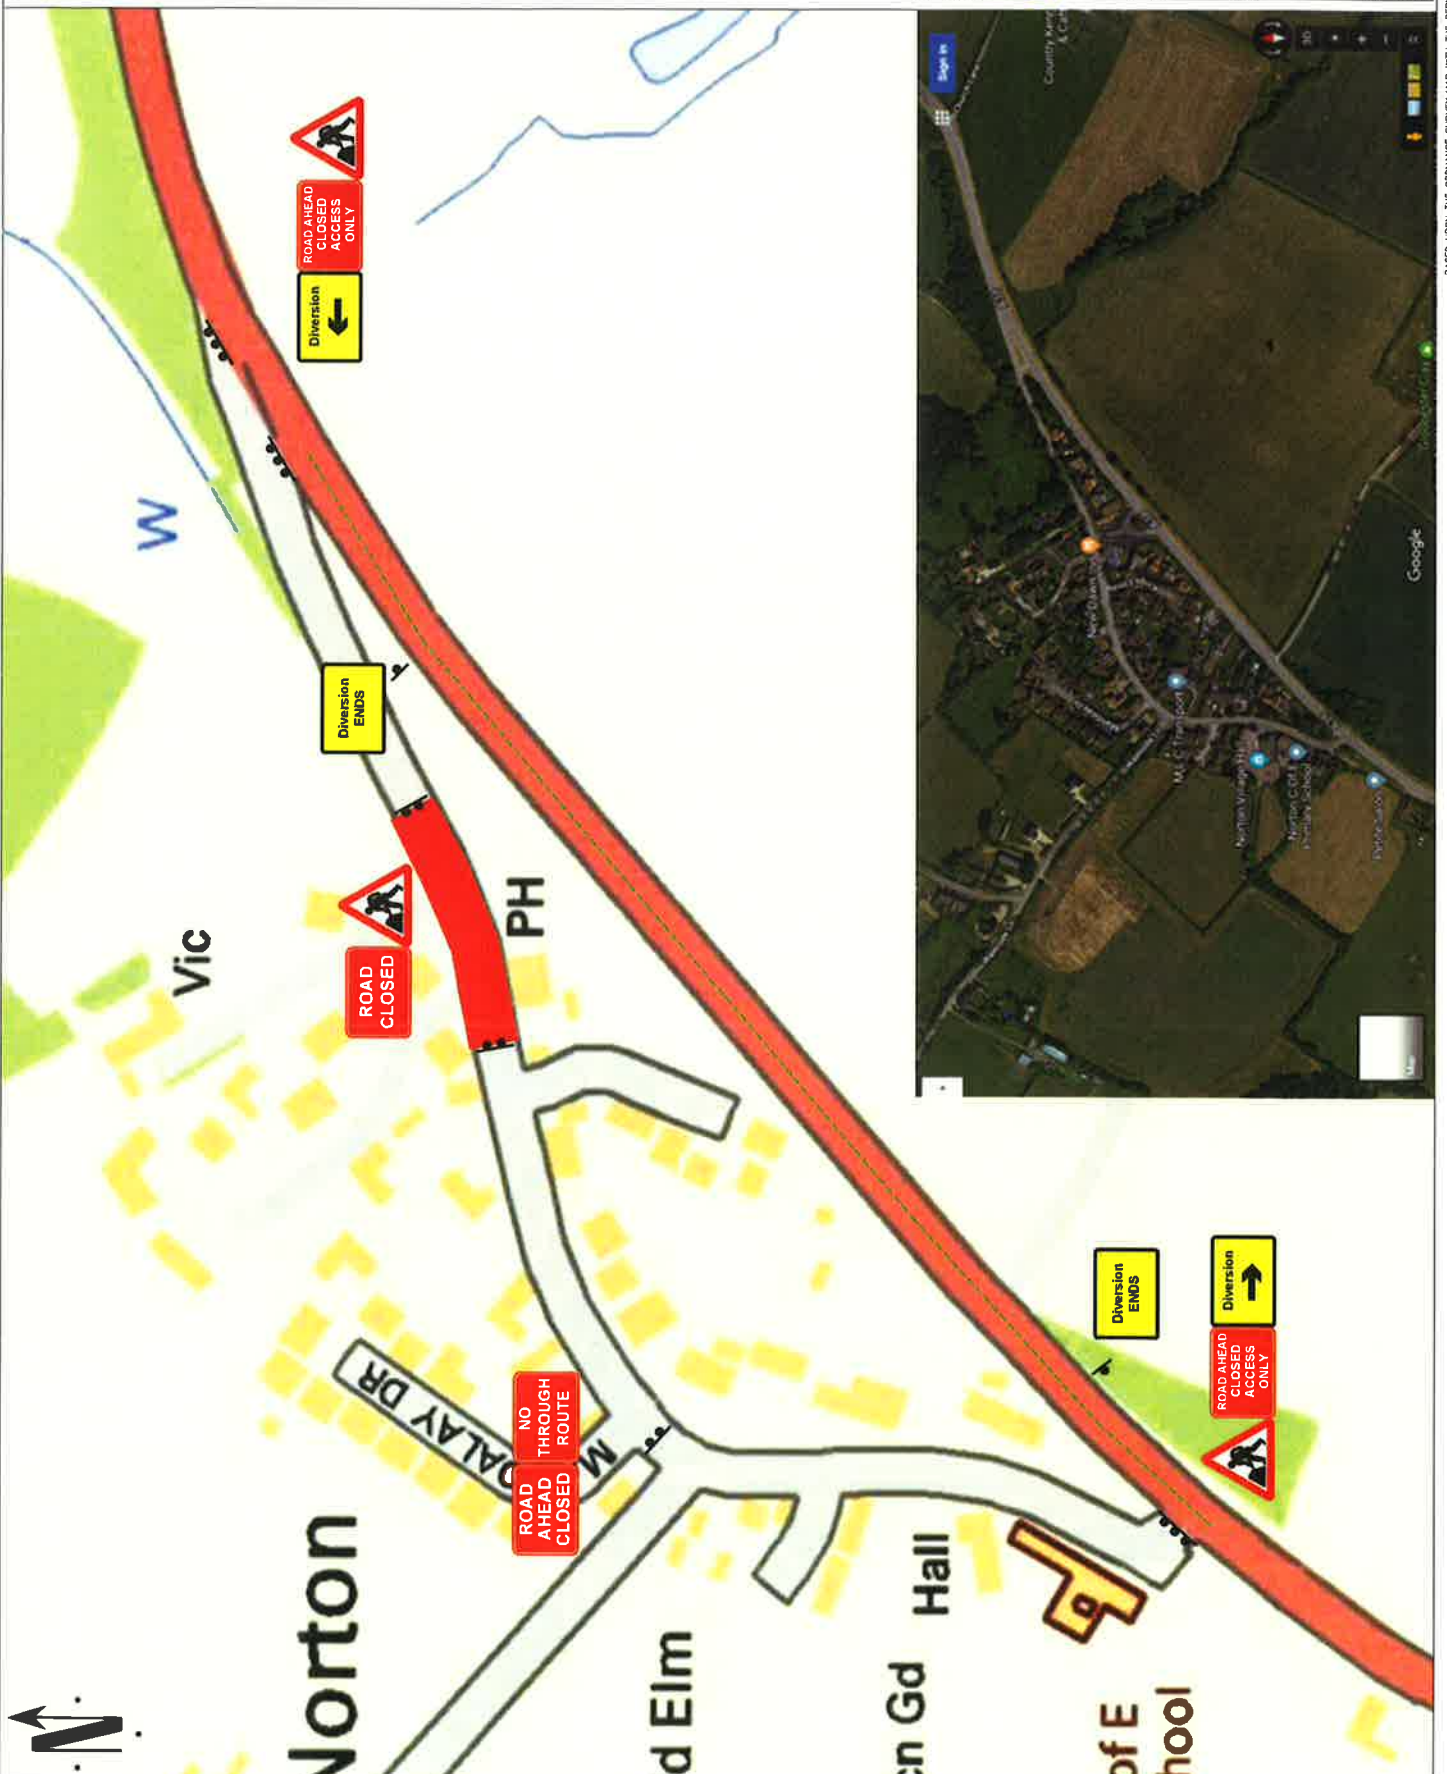

Go Traffic Management

This drawing has been produced for a specific client & project identified below and is not intended for use by any other person or for any other project without the prior written consent of Go Traffic Management.

NOTES

- All signs as per Chapter 8 Distances between cones to be 9m maximum unless otherwise noted.
- Distances between signs NOT to scale for purpose of clarity.
- All sign placement subject to available safe working space.
- The purpose of the Traffic Management Plan is to ensure the safe and efficient movement of traffic management equipment should be put out according to the 'Safety at Street Works' Manual, published by the Highway Agency in the Red Book & the 'Traffic Signs Manual' Chapter 8, i.e. Yellow Book.

Key

- Sign position and extent of work
- Position of sign
- Cones
- No Working Zone
- Work area
- Cylinders
- Barriers
- Demarcation Route 1
- Demarcation Route 2
- Stop & Go System

Do NOT place signs that obstruct. All dimensions to be verified on site.

DRAWING TYPE

REV	DATE	DESCRIPTION
A	07/03/2018	AS DRAWN

GTM
Go Traffic Management

Head Office: Stone Circle, Stone Centre, Stone, Warwick CV37 7PL
Tel: 0845 5046 123
www.gtm.co.uk

TRAFFIC MANAGEMENT PLAN

SEVERN
TRENT
WATER

Project Number: BG00071250
Drawing Title: Norton
Tewkesbury
Gloucestershire
GL2 9LR
6485000

Design	Technical Officer	REV
Author	W/Day	A
Signature	J/P	
Date	07/03/2018	07/03/2018

